


# Southern Nursing Research Society

February 2 - 6, 2010

Hilton Hotel, Austin TX

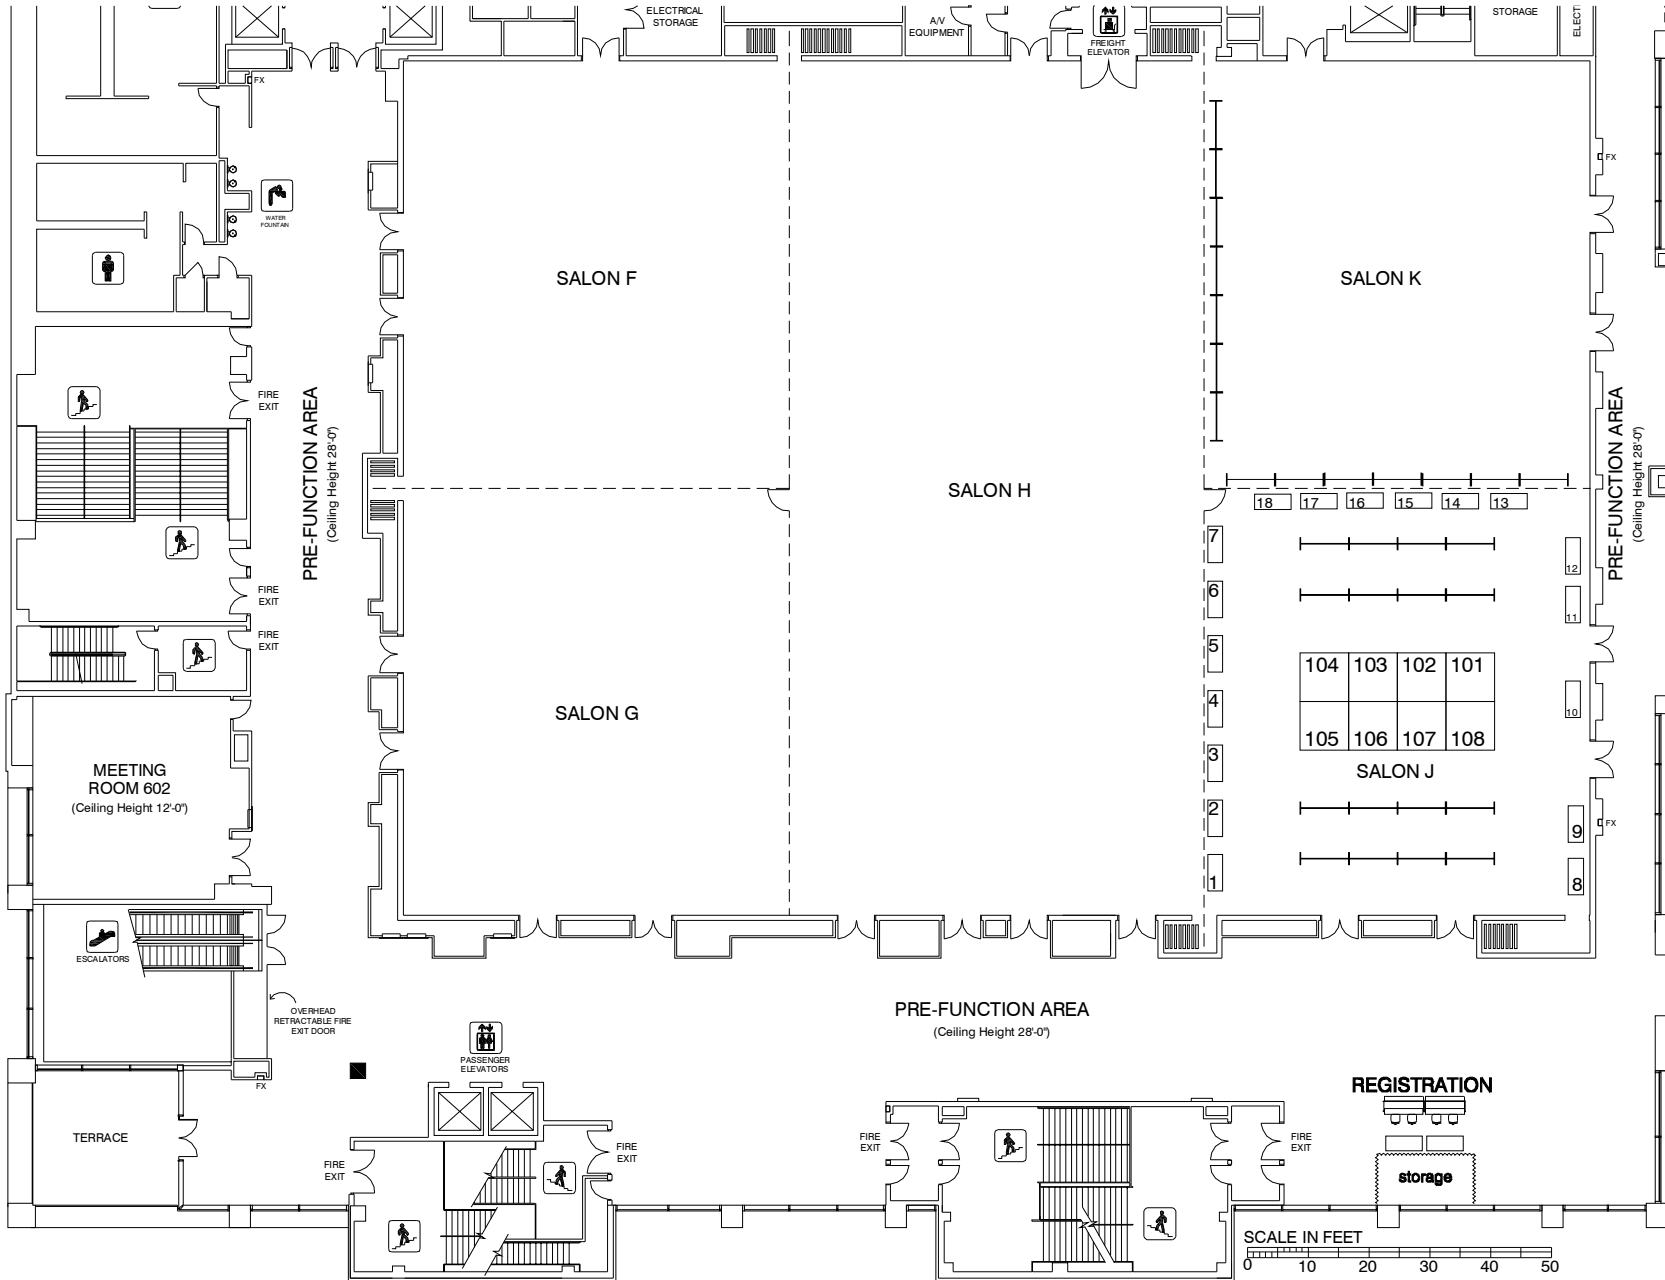

REVISION DATE:  
1/18/2010 fdl

**BOOTH COUNT**

Dimension	Qty
2'-6"x6'	18
8'x8'	8

Totals: 26

**BLDG. LEGEND:**

**F R E E M A N**

DRAWING STARTED:  
8/18/2009 RJK

FILE PATH:  
I:\Shows\Shows\_2010\02-Feb\Southern Nursing Research Society\Floor Plans

DRAWING NAME:  
SNRS0210(2)


JOB NUMBER:  
225184

ACCT. EXEC.:  
Traci Boyer

**DISCLAIMER**

EVERY EFFORT HAS BEEN MADE TO ENSURE THE ACCURACY OF ALL INFORMATION CONTAINED ON THIS FLOORPLAN. HOWEVER NO WARRANTIES, EITHER EXPRESSED OR IMPLIED ARE MADE WITH RESPECT TO THIS FLOORPLAN. IF THE LOCATION OF BUILDING COLUMNS, UTILITIES OR OTHER ARCHITECTURAL COMPONENTS OF THE FACILITY IS A CONSIDERATION IN THE CONSTRUCTION OR USAGE OF AN EXHIBIT, IT IS THE SOLE RESPONSIBILITY OF THE EXHIBITOR TO PHYSICALLY INSPECT THE FACILITY TO VERIFY ALL DIMENSIONS AND LOCATIONS.

©COPYRIGHT 2007, FREEMAN CO.  
ALL RIGHTS RESERVED.

 

# Southern Nursing Research Society

February 2 - 6, 2010


REVISION DATE:  
1/18/2010 fdl

**BOOTH COUNT**

Inventory as of 01/18/2010

Dimension	Qty
2'-6"x6'	18
8'x8'	8

Totals: 26

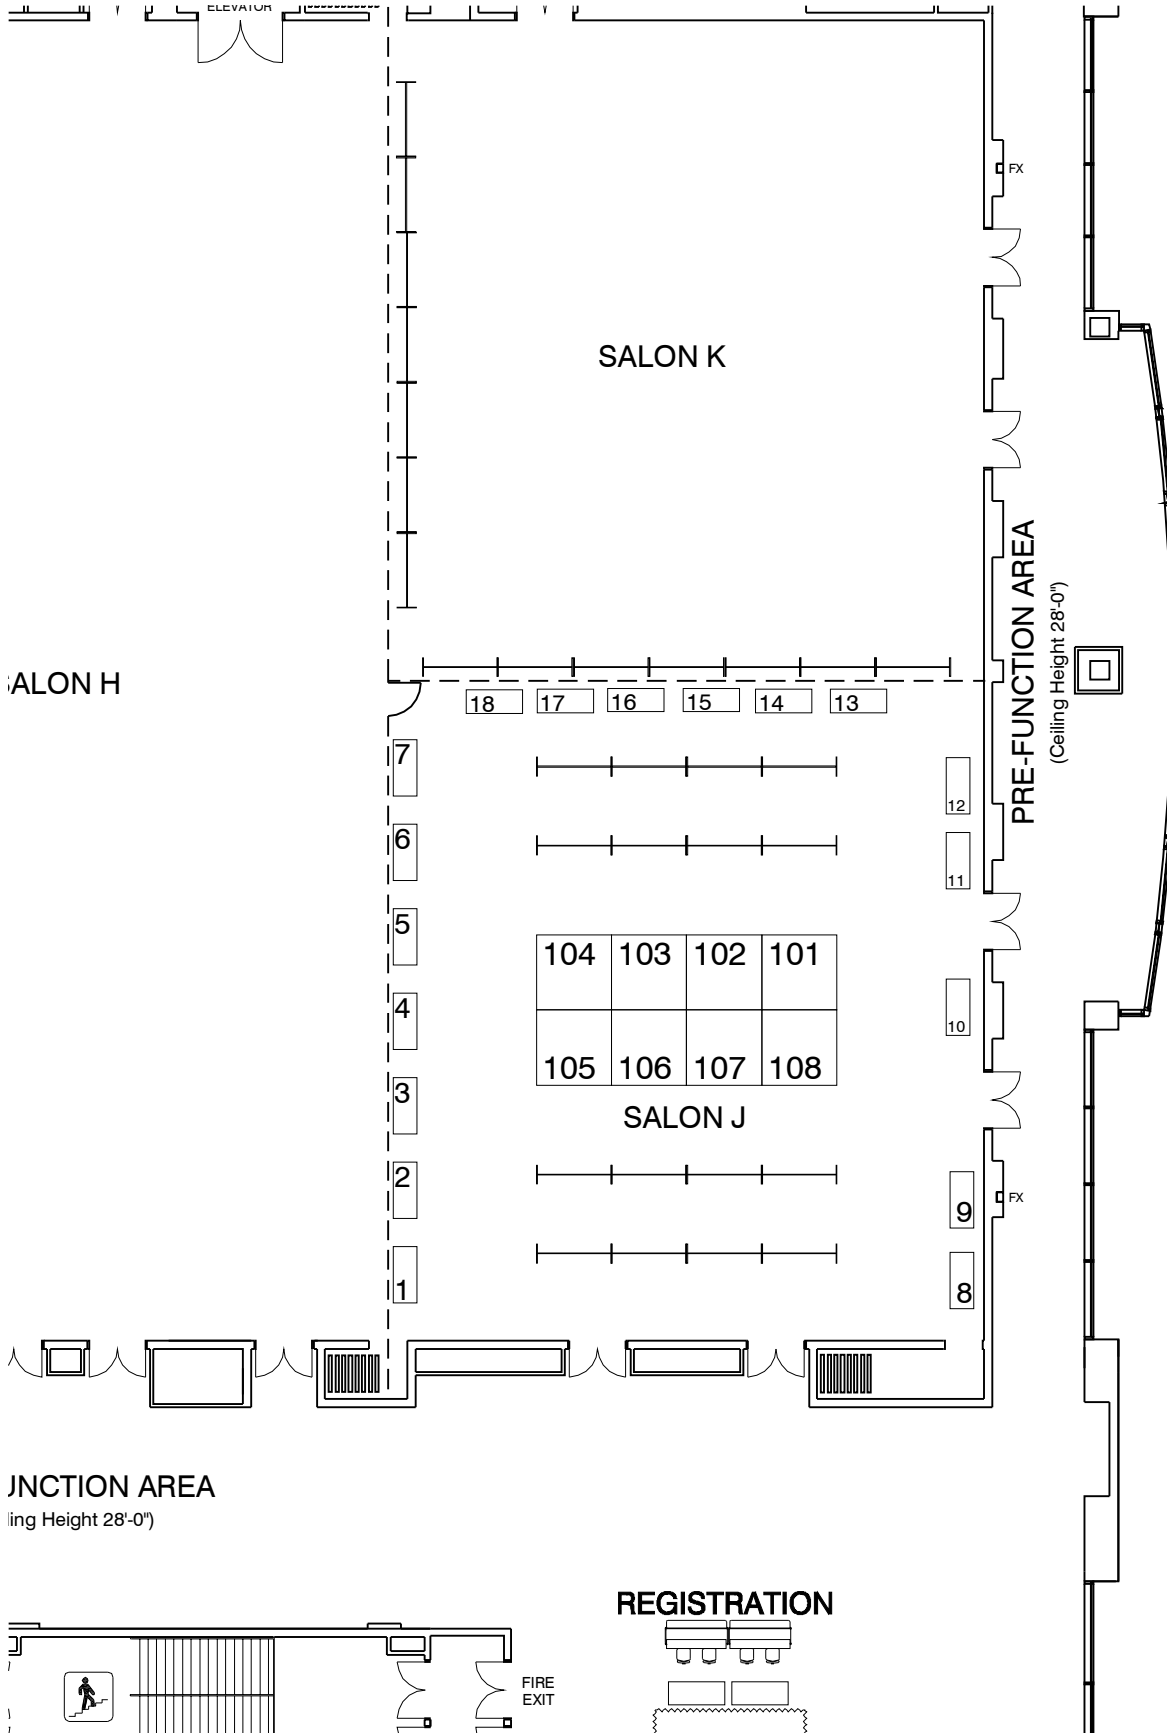

**BLDG. LEGEND:**

**F R E E M A N**

DRAWING STARTED:  
8/18/2009 ABC

FILE PATH:  
I:\Shows\Shows\_2010\02-Feb\Southern Nursing Research Society\Floor Plans

DRAWING NAME:  
SNRS0210(2)

JOB NUMBER:  
Job Number

ACCT. EXEC.:  
Acct. Exec.

**NOT TO SCALE**

**DISCLAIMER**

EVERY EFFORT HAS BEEN MADE TO ENSURE THE ACCURACY OF ALL INFORMATION CONTAINED ON THIS FLOORPLAN. HOWEVER NO WARRANTIES, EITHER EXPRESSED OR IMPLIED ARE MADE WITH RESPECT TO THIS FLOORPLAN. IF THE LOCATION OF BUILDING COLUMNS, UTILITIES OR OTHER ARCHITECTURAL COMPONENTS OF THE FACILITY IS A CONSIDERATION IN THE CONSTRUCTION OR USAGE OF AN EXHIBIT, IT IS THE SOLE RESPONSIBILITY OF THE EXHIBITOR TO PHYSICALLY INSPECT THE FACILITY TO VERIFY ALL DIMENSIONS AND LOCATIONS.

©COPYRIGHT 2007, FREEMAN CO.  
ALL RIGHTS RESERVED.

**JUNCTION AREA**

(Ceiling Height 28'-0")

**REGISTRATION**

FIRE EXIT